

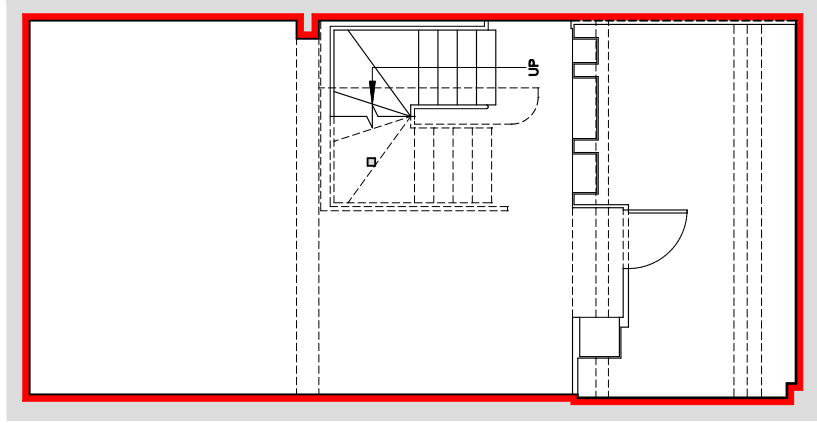



GROUND FLOOR PLAN

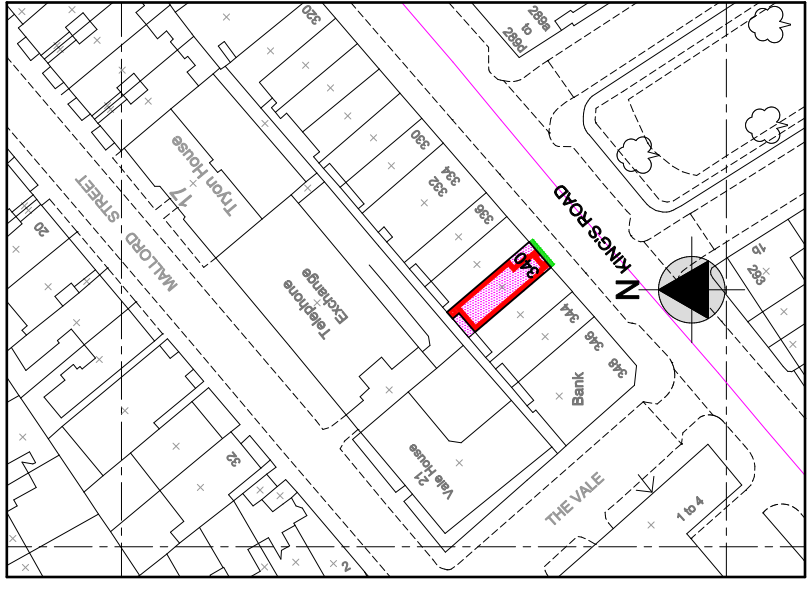

BASEMENT PLAN

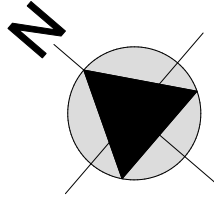

GROUND FLOOR LOCATION PLAN  
(SCALE 1:1250)

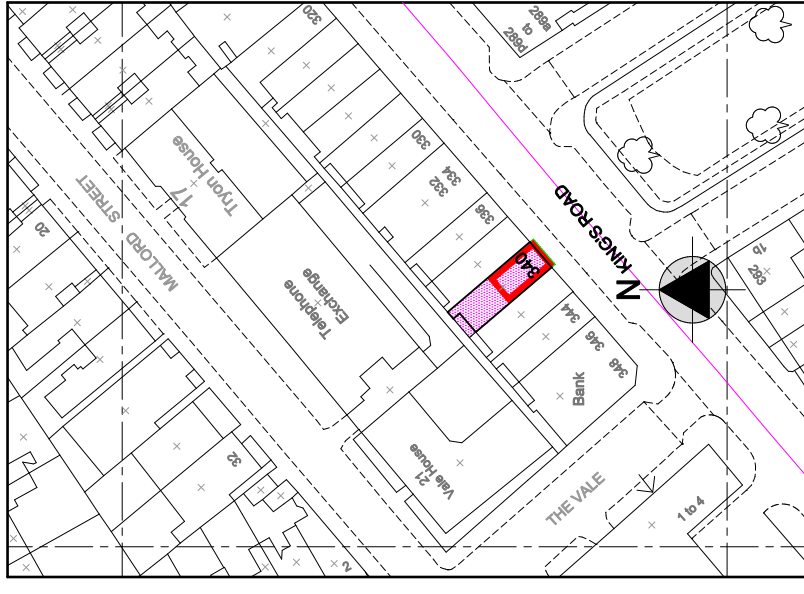

BASEMENT LOCATION PLAN  
(SCALE 1:1250)

K I N G ' S R O A D

note:

**CHARTERED BUILDING SURVEYORS**  
 5 Princeton Court  
 53-55 Felsham Road  
 London SW15 1AZ  
 Tel. 020 8789 0909  
 Fax. 020 8789 6040

**Francis Langan**

Job Title  
**BASEMENT & GROUND FLOOR  
 COMMERCIAL UNIT  
 340 KING'S ROAD  
 LONDON SW3 5UR**

Revisions	Date
B	28.10.14
A	3.11.10

Revised basement demise  
 Rear store included within the demise

Scale  
**A3@1:100**  
 Date  
**7.10.10**

Drawing Title  
**LEASE PLAN**  
 Dwg. No.  
**3356-1**  
 Rev.  
**B**

© copyright